

asa

สถาปนิก '62

กรีนอยู่ดี
LIVING GREEN

Title:

Master plan
Entrance hall
Exhibition hall

Design Concept
Ekawat Ophartpongsakorn

Design Team


Alongkorn Charusombat
Ekkalak Surachat
Piwat Chotsupchalat
Chawapol kangwanpoom

Pitch Nimchinda
Rinrada Nirot
Apisit Sornthong
Natnicha Changkle

Presentation

Peerada Suttipoom
Jidapa Promdech
Teedanai Boonpan
Worapop Atirat

X1

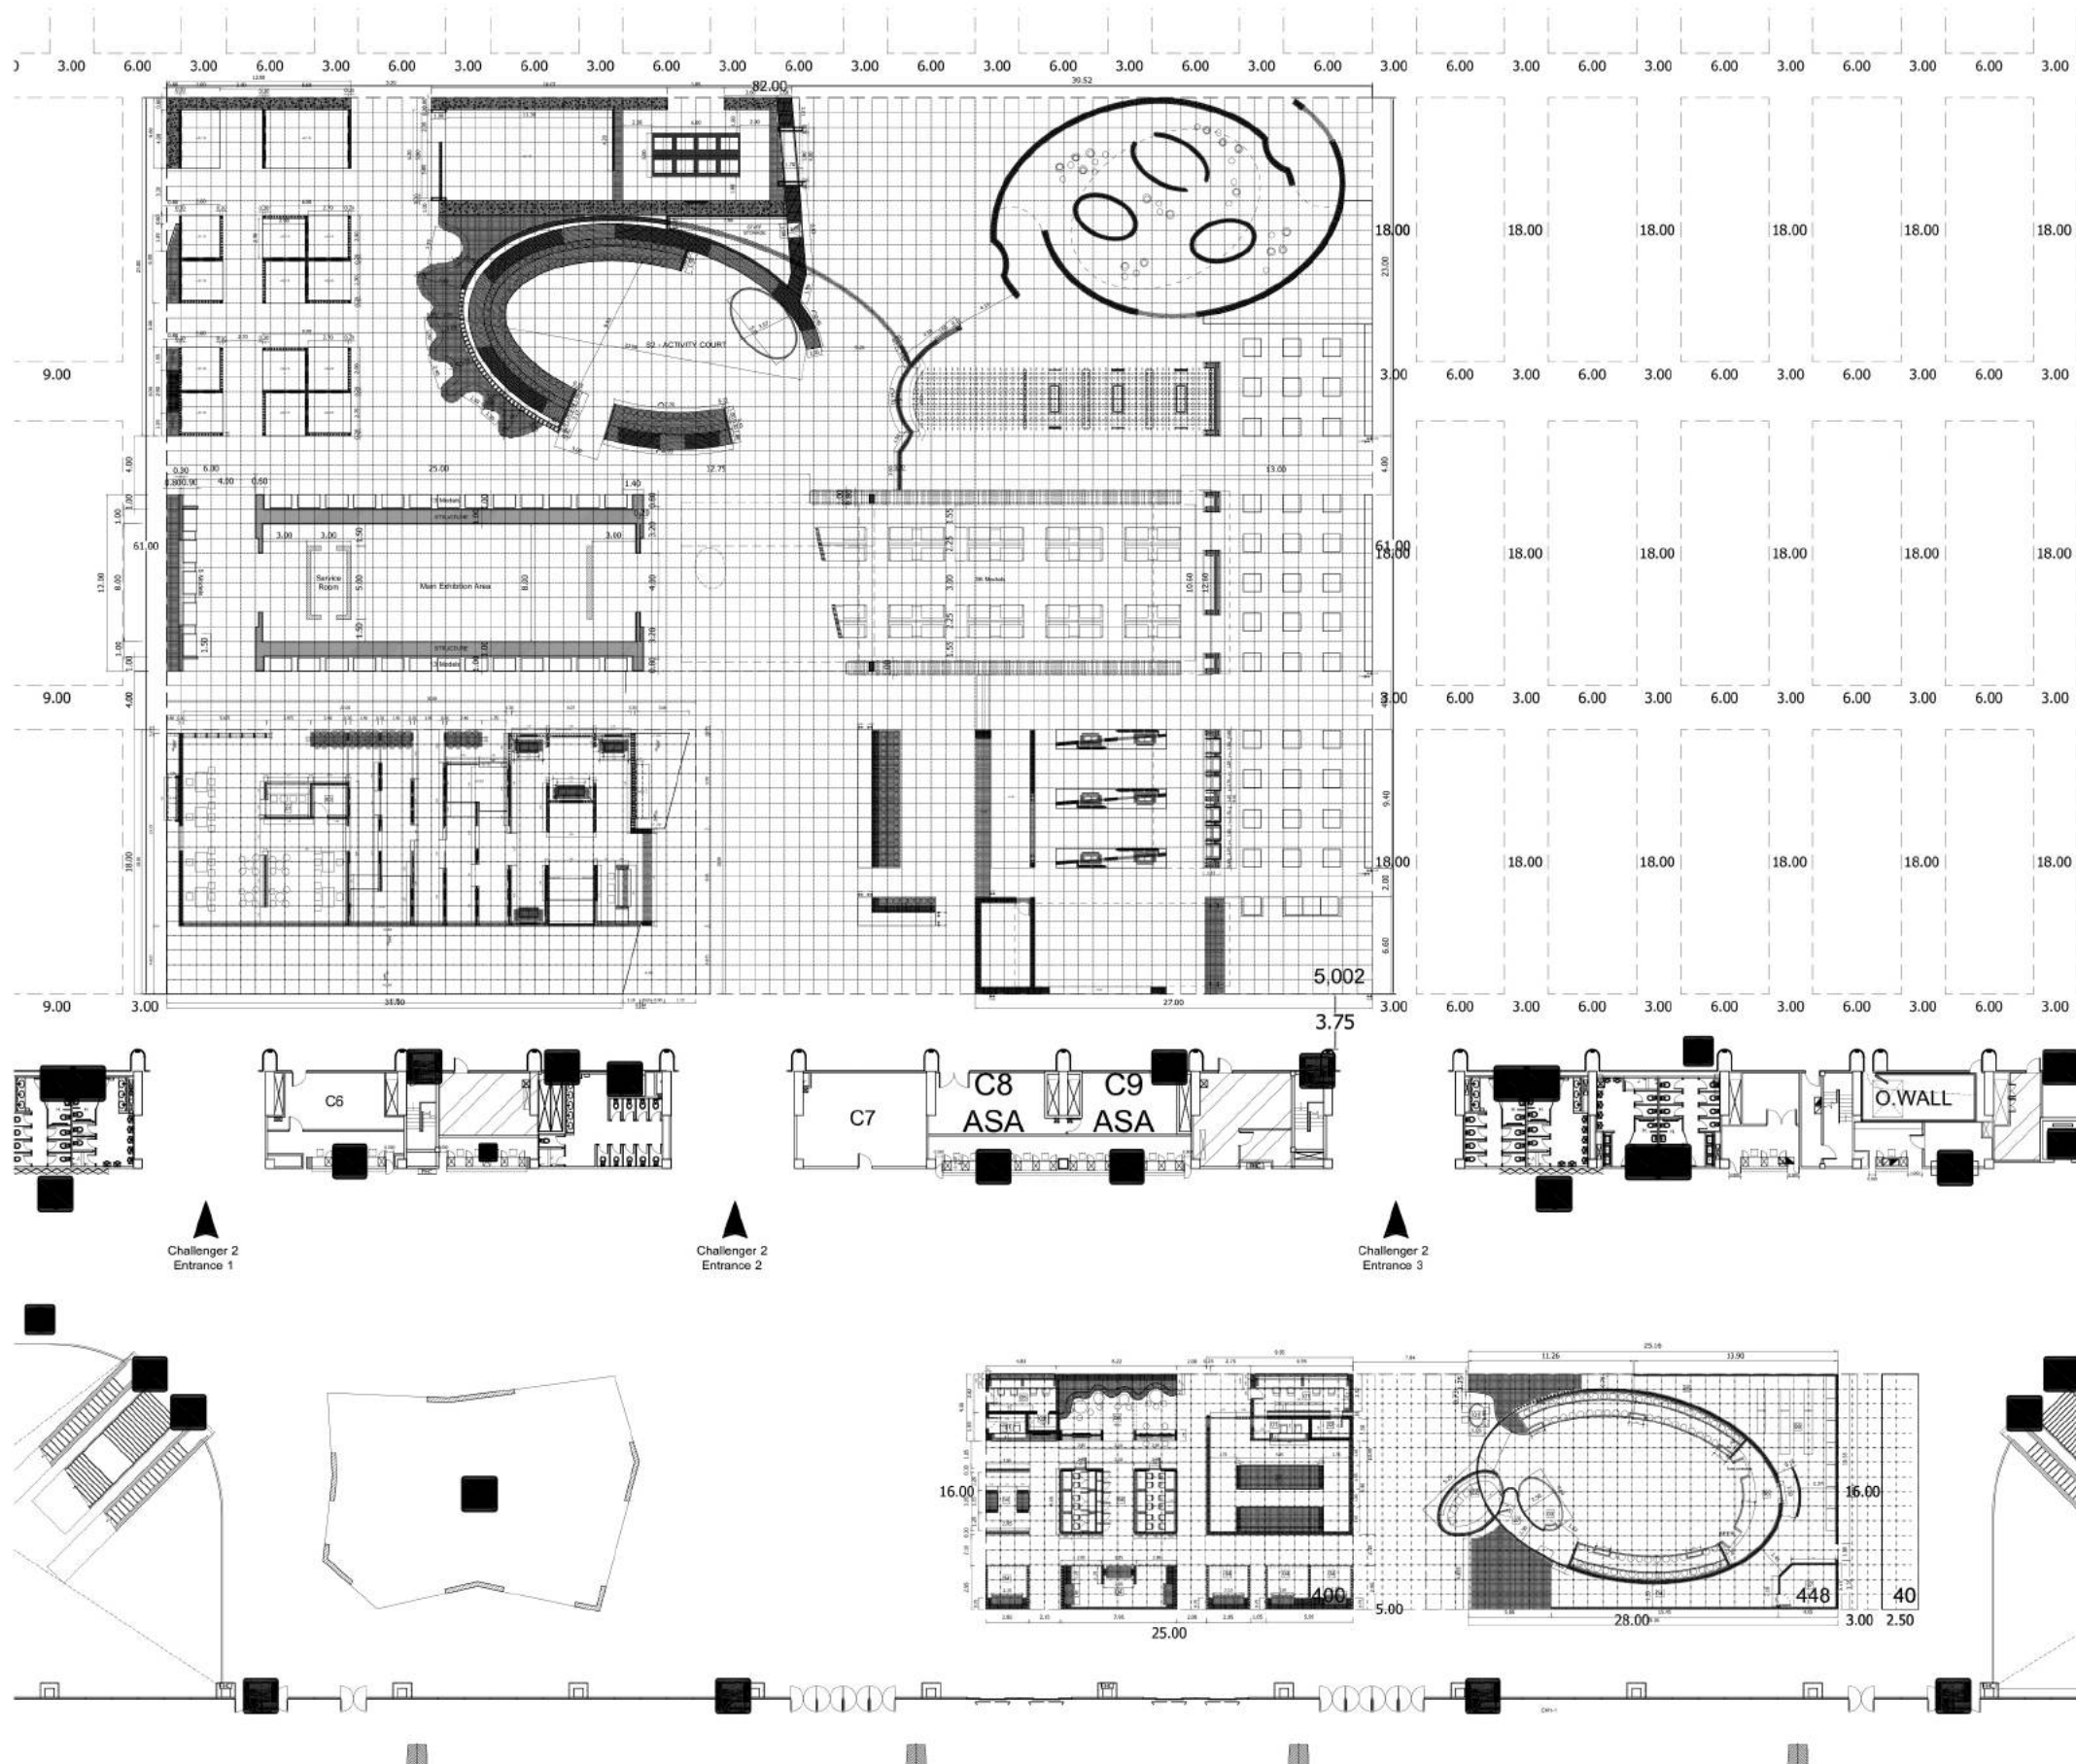

asa

สถาปนิก '62

กรีนอยู่ดี
LIVING GREEN

Title:

**Master plan
Entrance hall
Exhibition hall**

Design Concept
Ekawat Ophartpongsakorn

Design Team

Alongkorn Charusombat
Ekkalak Surachat
Piwat Chotsupchat
Chawapol kangwanpoom
Pitch Nimchinda
Rinrada Nirot
Apisit Sornthong
Natnicha Changlek

Presentation
Peerada Suttipoom
Jidapa Promdech
Teedanai Boonpan
Worapop Atirat

X2